

1.1 Roof System
 1.8 Roof insulation
 1.5 Eave Detail

9.1 Standard Finishes
 6.1 Wood blocking

8.1 Standard Window System

FINISHED ROOM

4.1 Furred Masonry System
 Wood or Vinyl Siding
 on exterior furring
 1-1/2" rigid insulation
 Stud-Block™ backup wythe

9.2 Interior gypsum board
 adhered and screwed
 directly to block
 1.6 2" air space
 9.1 Standard finishes
 4.2 Block-Joist™
 Floor System


Masonry Foundation Facing
 1.4 Base flashing and weep


1.3 Perimeter insulation


BASEMENT

7.1 Waterproofing
 System
 1.2 Foundation drainage
 system
 3.1 Concrete footing

3.2 Concrete floor slab

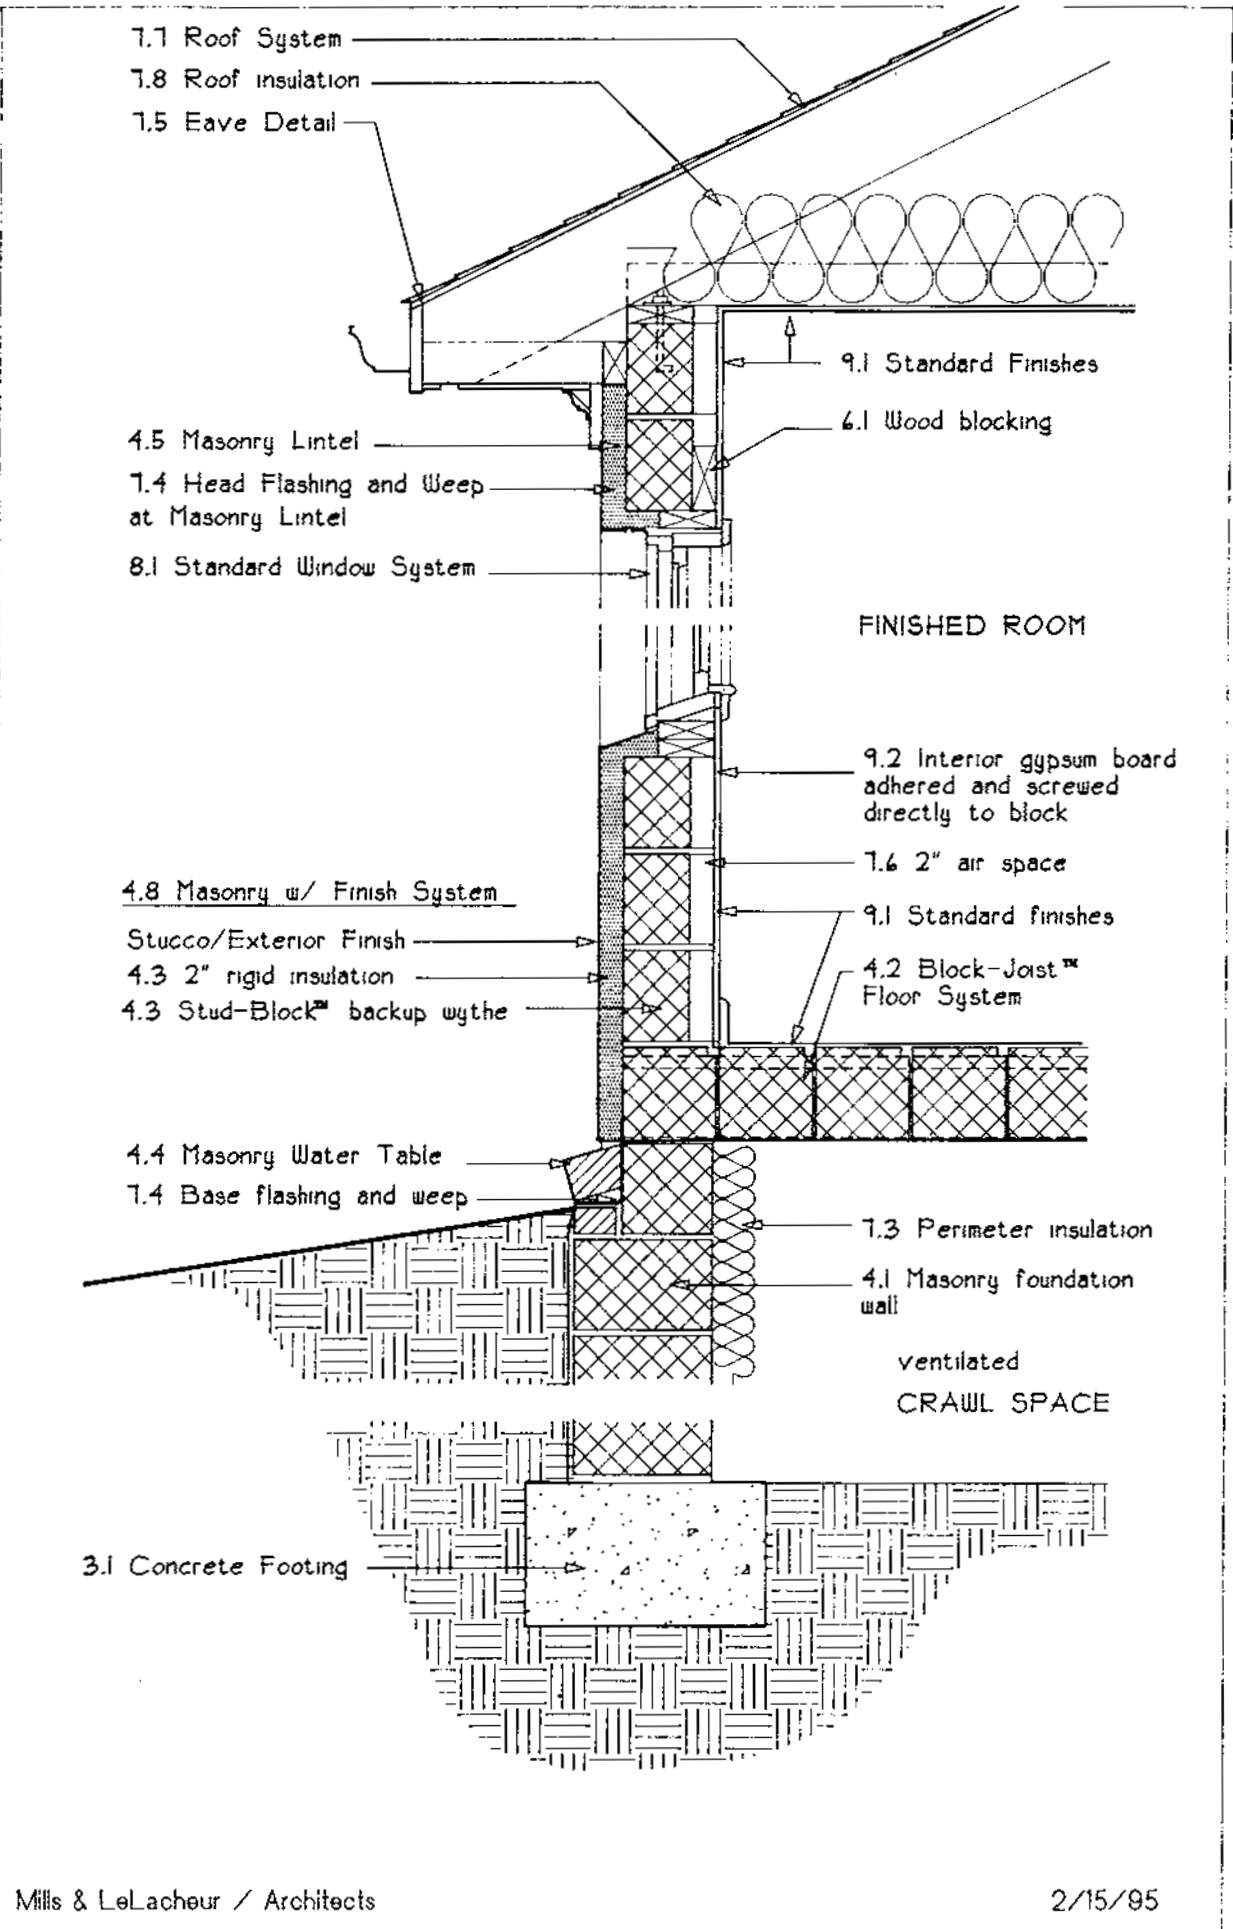

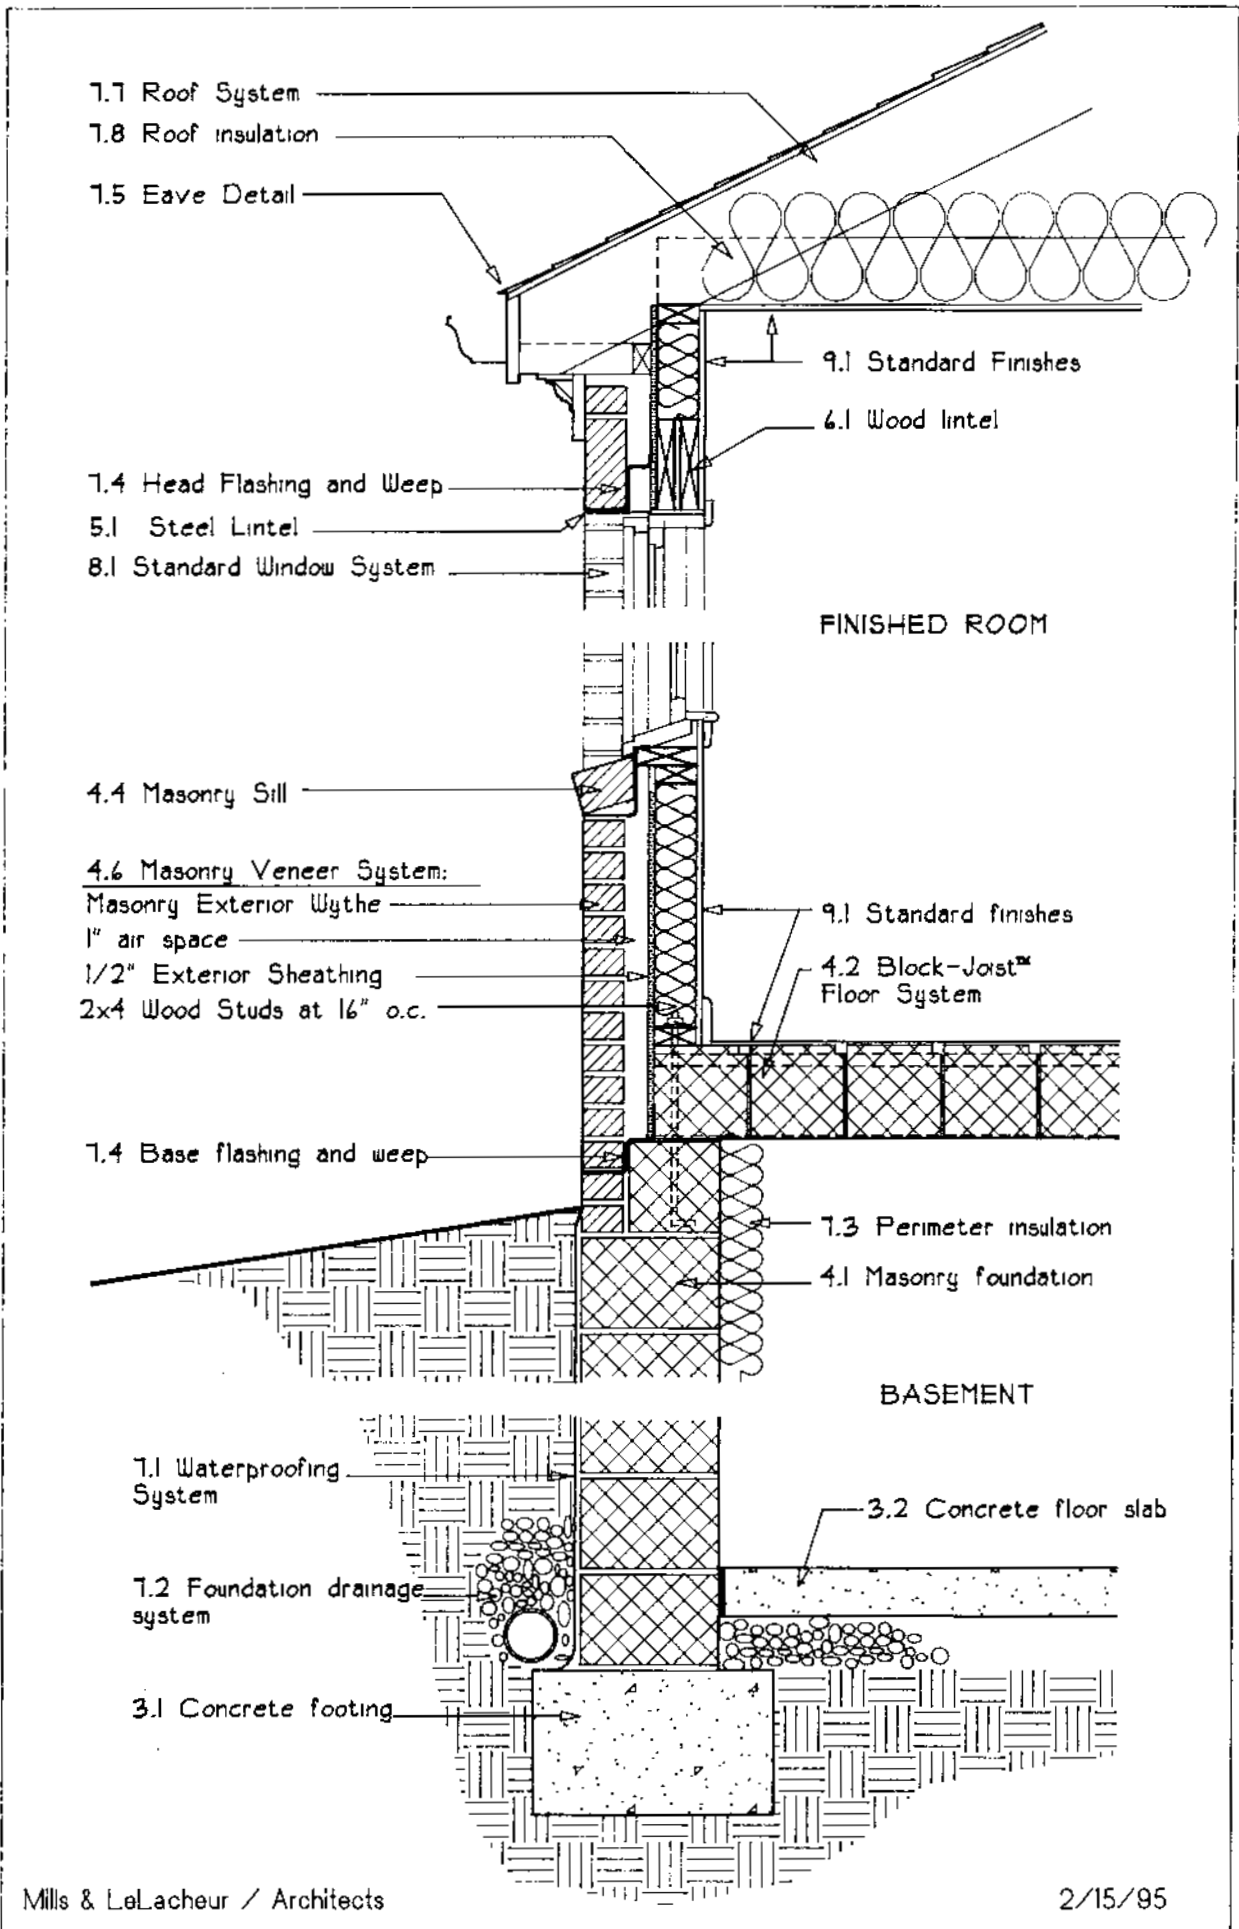

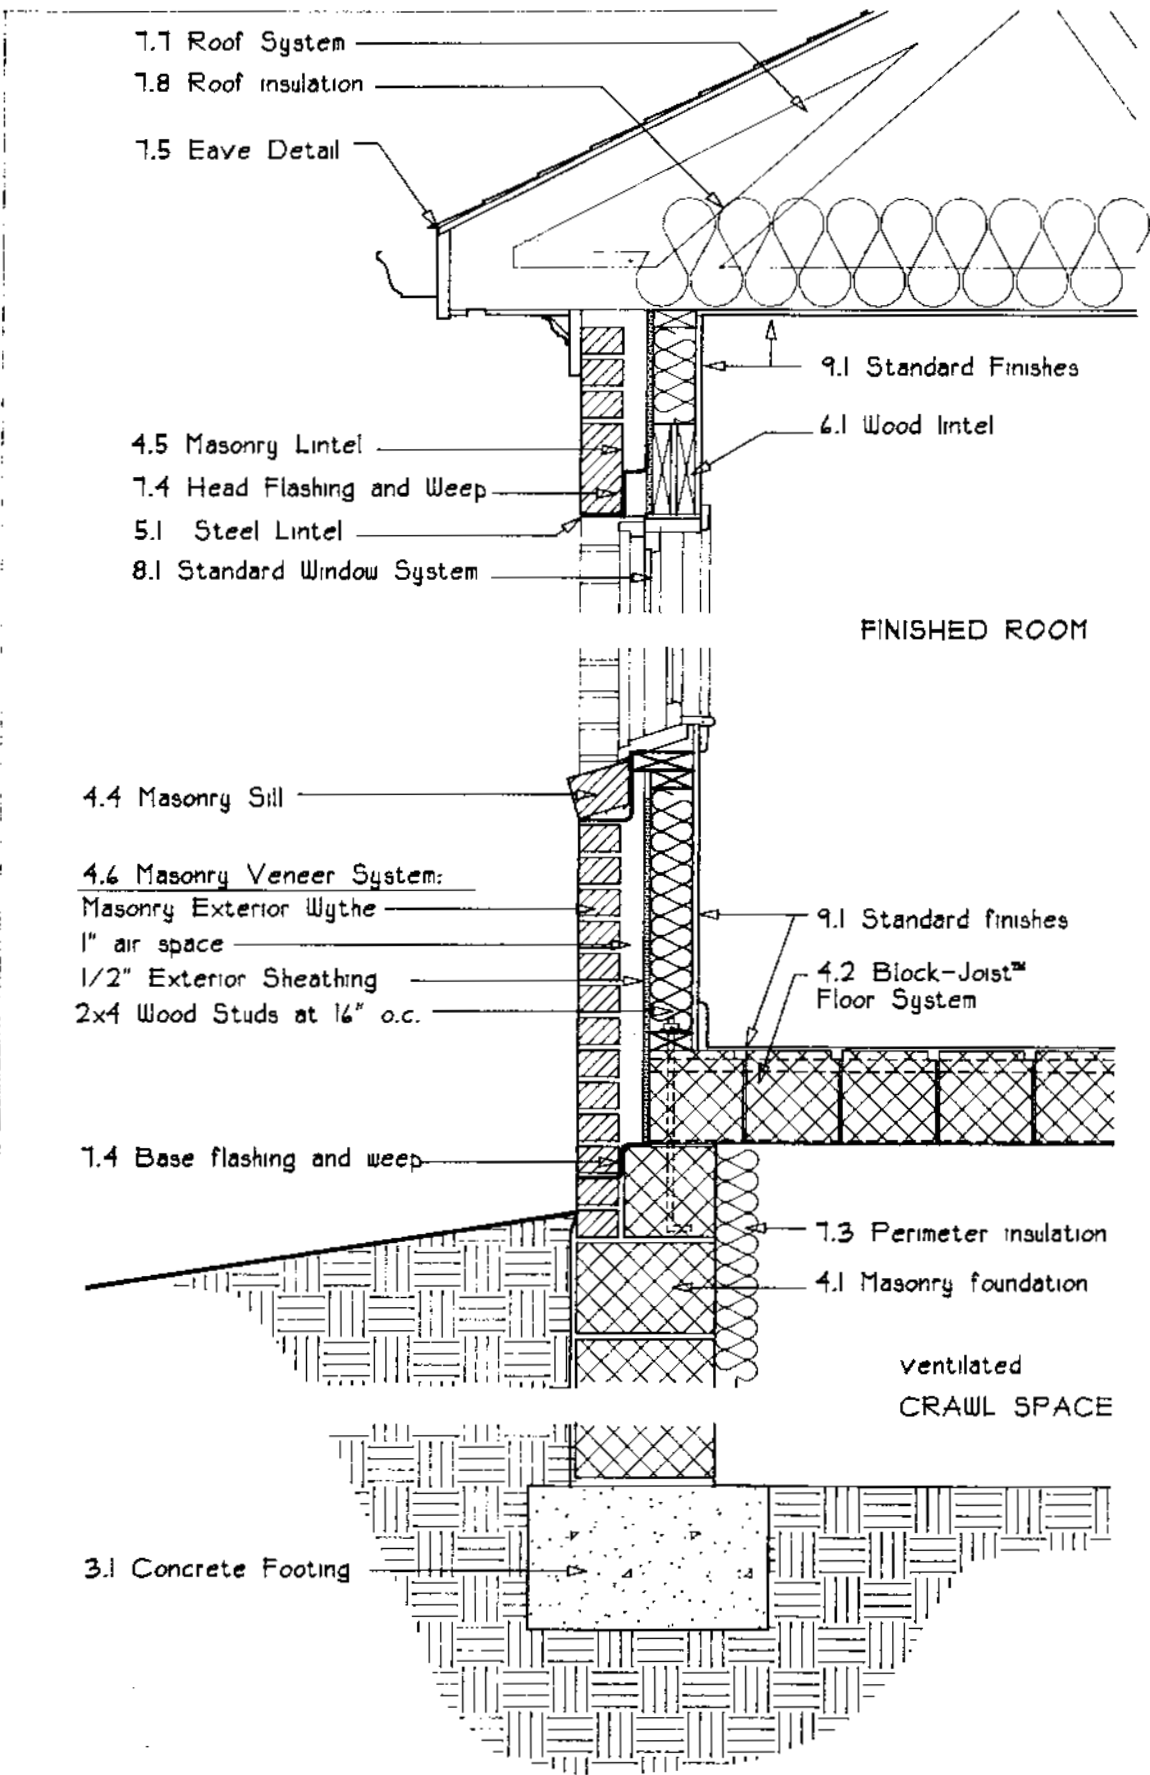

- 1.1 Roof System
- 1.8 Roof insulation
- 1.5 Eave Detail

- 4.5 Masonry Lintel
- 7.4 Head Flashing and Weep
- 5.1 Steel Lintel
- 8.1 Standard Window System

- 9.1 Standard Finishes
- 6.1 Wood blocking

FINISHED ROOM

- 4.4 Masonry Sill
- 4.3 Masonry Cavity Wall:
 - Masonry Exterior Wythe
 - 1" air space
 - 1-1/2" rigid insulation
 - Stud-Block™ backup wythe

- 9.2 Interior gypsum board adhered and screwed directly to block
- 7.6 2" air space
- 9.1 Standard finishes
- 3.2 Concrete Slab
- 7.3 Perimeter Insulation

- 4.1 Masonry foundation wall
- 3.1 Concrete footing

VMC S344R